


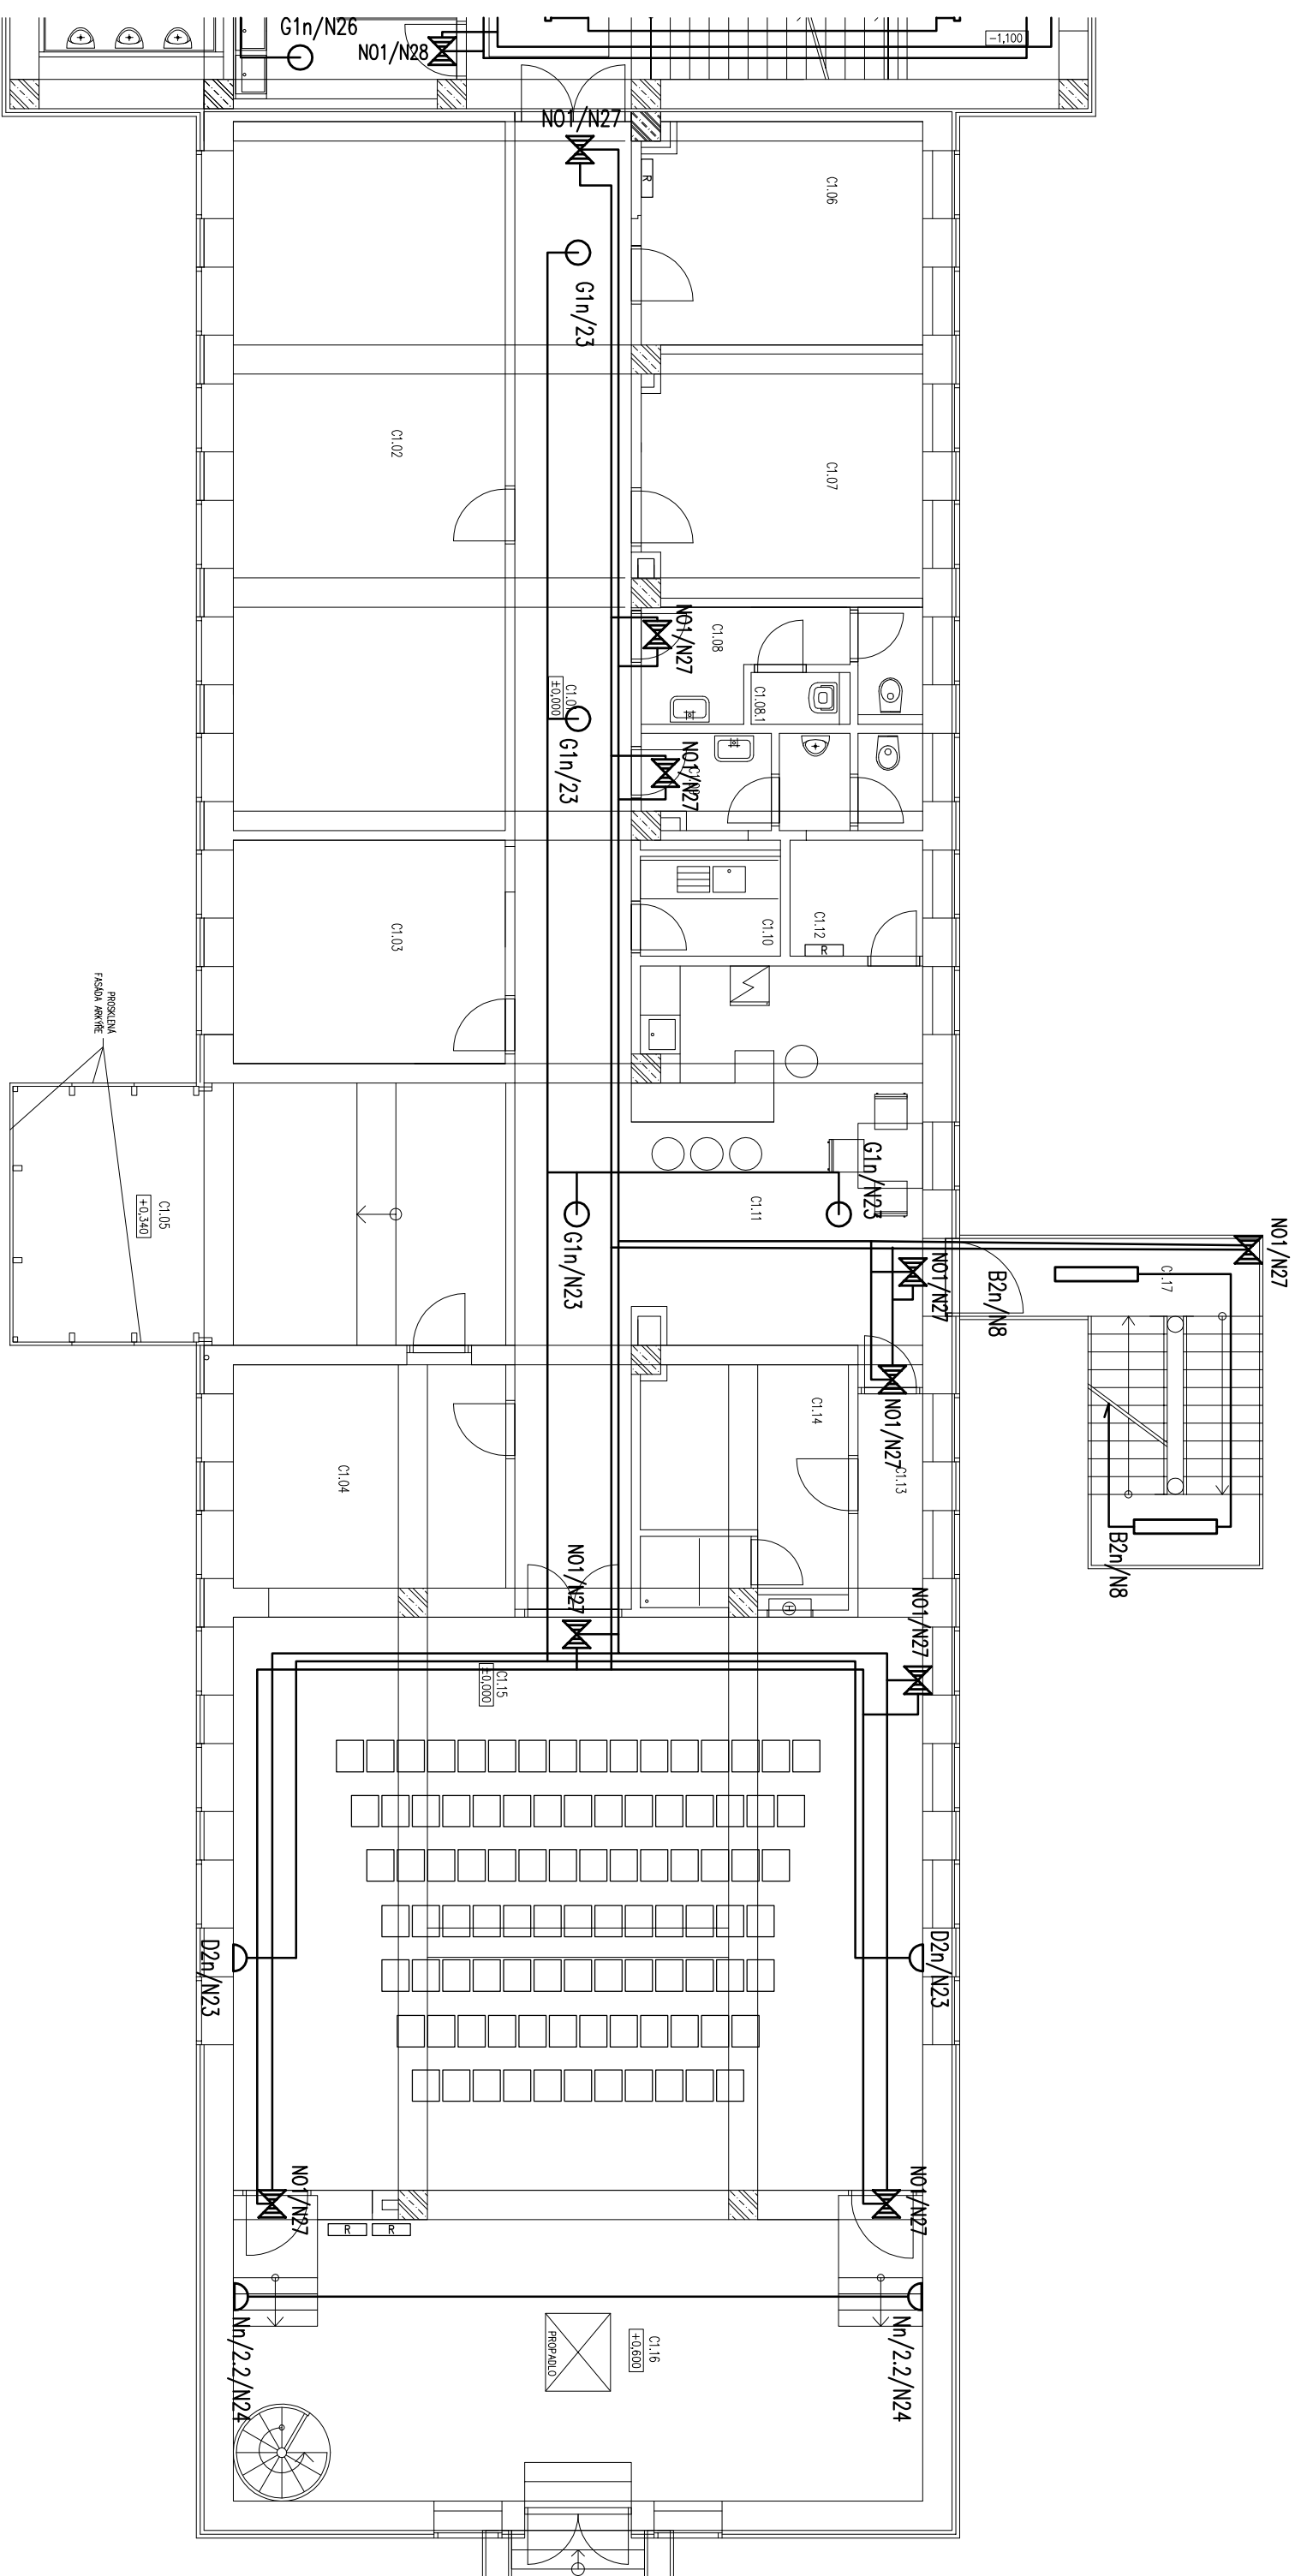

Tabulka m'stnosti		
	Ploha [m ²]	Poehed
C1.01 Jureno	41,4	SDK DES
C1.02 KOMUNIKACE	48,82	SDK DES
C1.02 KANCELAŖ	15,44	SDK DES
C1.03 KANCELAŖ	15,43	SDK DES
C1.04 SERKETARIAT	13,43	SDK DES
C1.05 KANCELAŖ REDITEOLY	31,52	SDK DES
C1.06 M'STINOSTI TECHNOLOGI	14,92	SDK DES
C1.07 KANCELAŖ	15,92	SDK DES
C1.08 WC ŽENY	6,25	SDK DES
C1.08 WC ŽENY	1,2	SDK DES
C1.08.1 OKLAD	1,2	SDK DES
C1.09 WC MUŽI	6,31	SDK DES
C1.10 KUCHYNKA	3,57	SDK DES
C1.11 ODBĖRSTVENI	26,54	SDK DES
C1.12 SKLAD ODBĖRSTVENI	3,69	SDK DES
C1.13 KOMUNIKACE	3,91	SDK DES
C1.14 ŠATNA SE SPRCHOU	9,71	SDK DES
C1.15 MALT SAL	961,4	SDK DES
C1.16 JEVIŠTE	49,33	SDK DES
C1.17 VĖNOVNII SCHOĐIŠTE	11,52	SDK DES

PROPOS	DATE	VERIF

JTSK $\pm 0,000 = 246,580$ m n.m. Bpx

[illegible]